


0. Primer Piso 235 m²
1:60

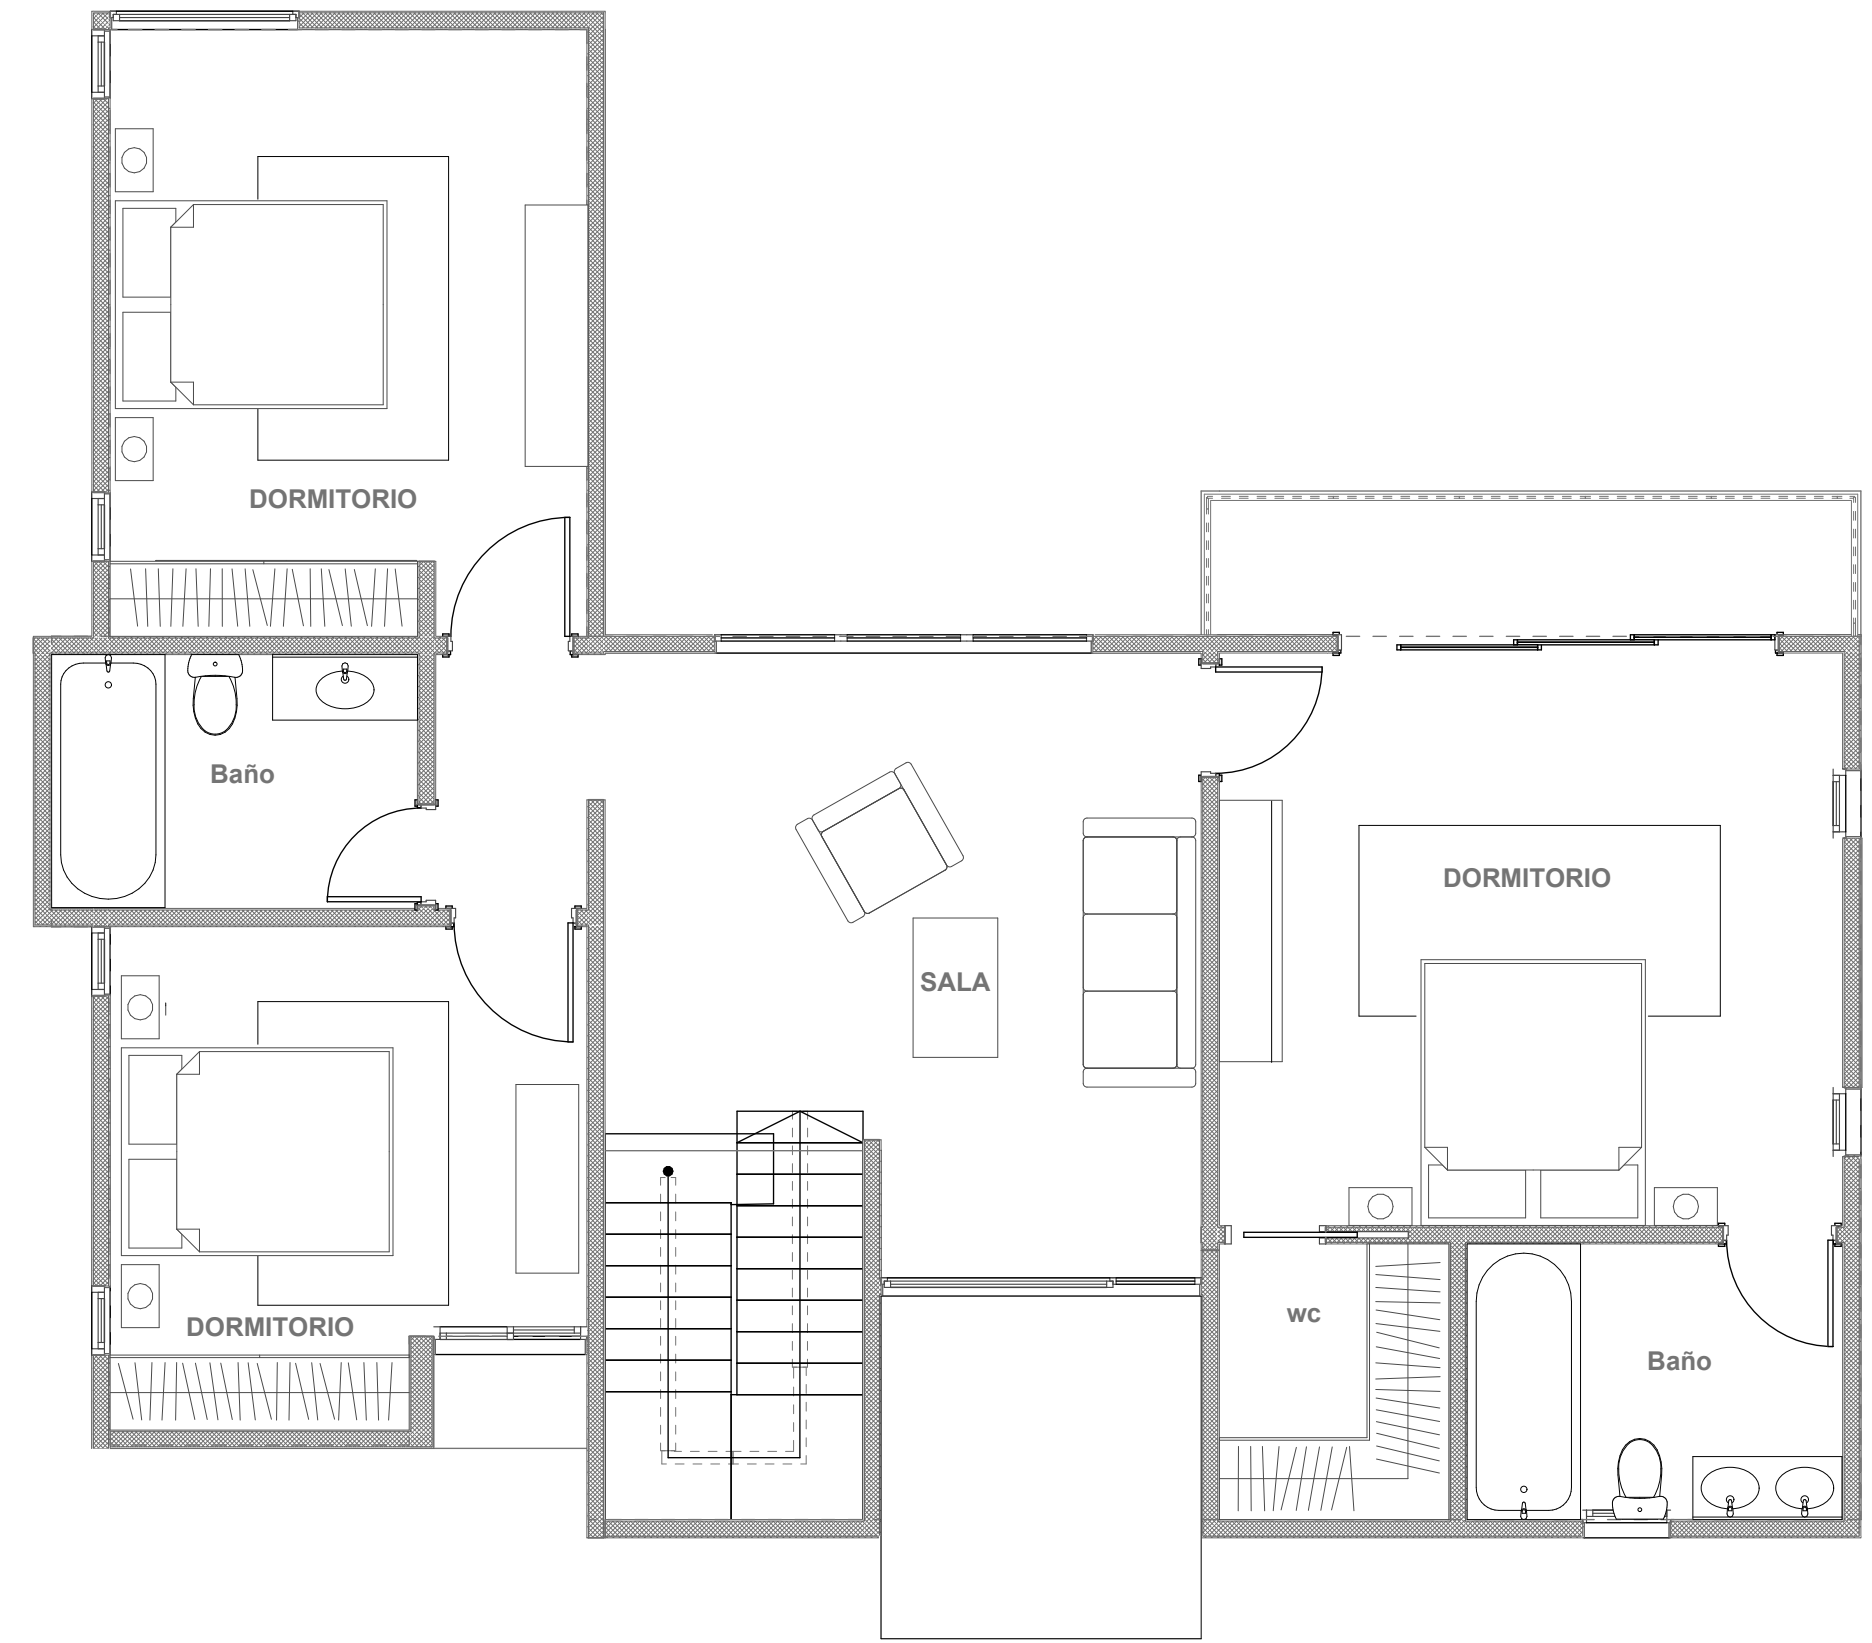

Segundo Piso 235 m²
1:60